

3 BEDROOM
W/ SPRINKLER ROOM

2 BEDROOM


1 BEDROOM

2 BEDROOM

3 BEDROOM END UNIT

OVERALL 1ST FLOOR PLAN
BLDG TYPE A

| | | | | | | | | | | | |
|--|--|--|--|--|--|--|--|--|--|--|----------------|
| <p>DUTCHMANS HARVEST BUILDING #** BUILDING TYPE A OVERALL FIRST FLOOR PLAN LEWES DELAWARE</p> | <p>Design Delmarva S. E. Wagner, Architect 1304 SAVANNAH RD. 4252 MANOR DR. LEWES, DE 19958 MARSHALL, VA 20115 p. 302.644.8884 f. 540.364.6399 f. 302.644.8885 f. 540.364.0446 info@designdelmarva.com sewaa@aol.com RESIDENTIAL - COMMERCIAL - RENOVATION ©2012 DESIGN DELMARVA/S.E. WAGNER, ARCHITECT</p> | <p>REVISIONS</p> <table border="1"> <tr><td> </td><td> </td></tr> <tr><td> </td><td> </td></tr> <tr><td> </td><td> </td></tr> <tr><td> </td><td> </td></tr> </table> | | | | | | | | | <p>OADU-01</p> |
| | | | | | | | | | | | |
| | | | | | | | | | | | |
| | | | | | | | | | | | |
| | | | | | | | | | | | |
| <p>5-17-21</p> | <p>A1</p> | | | | | | | | | | |

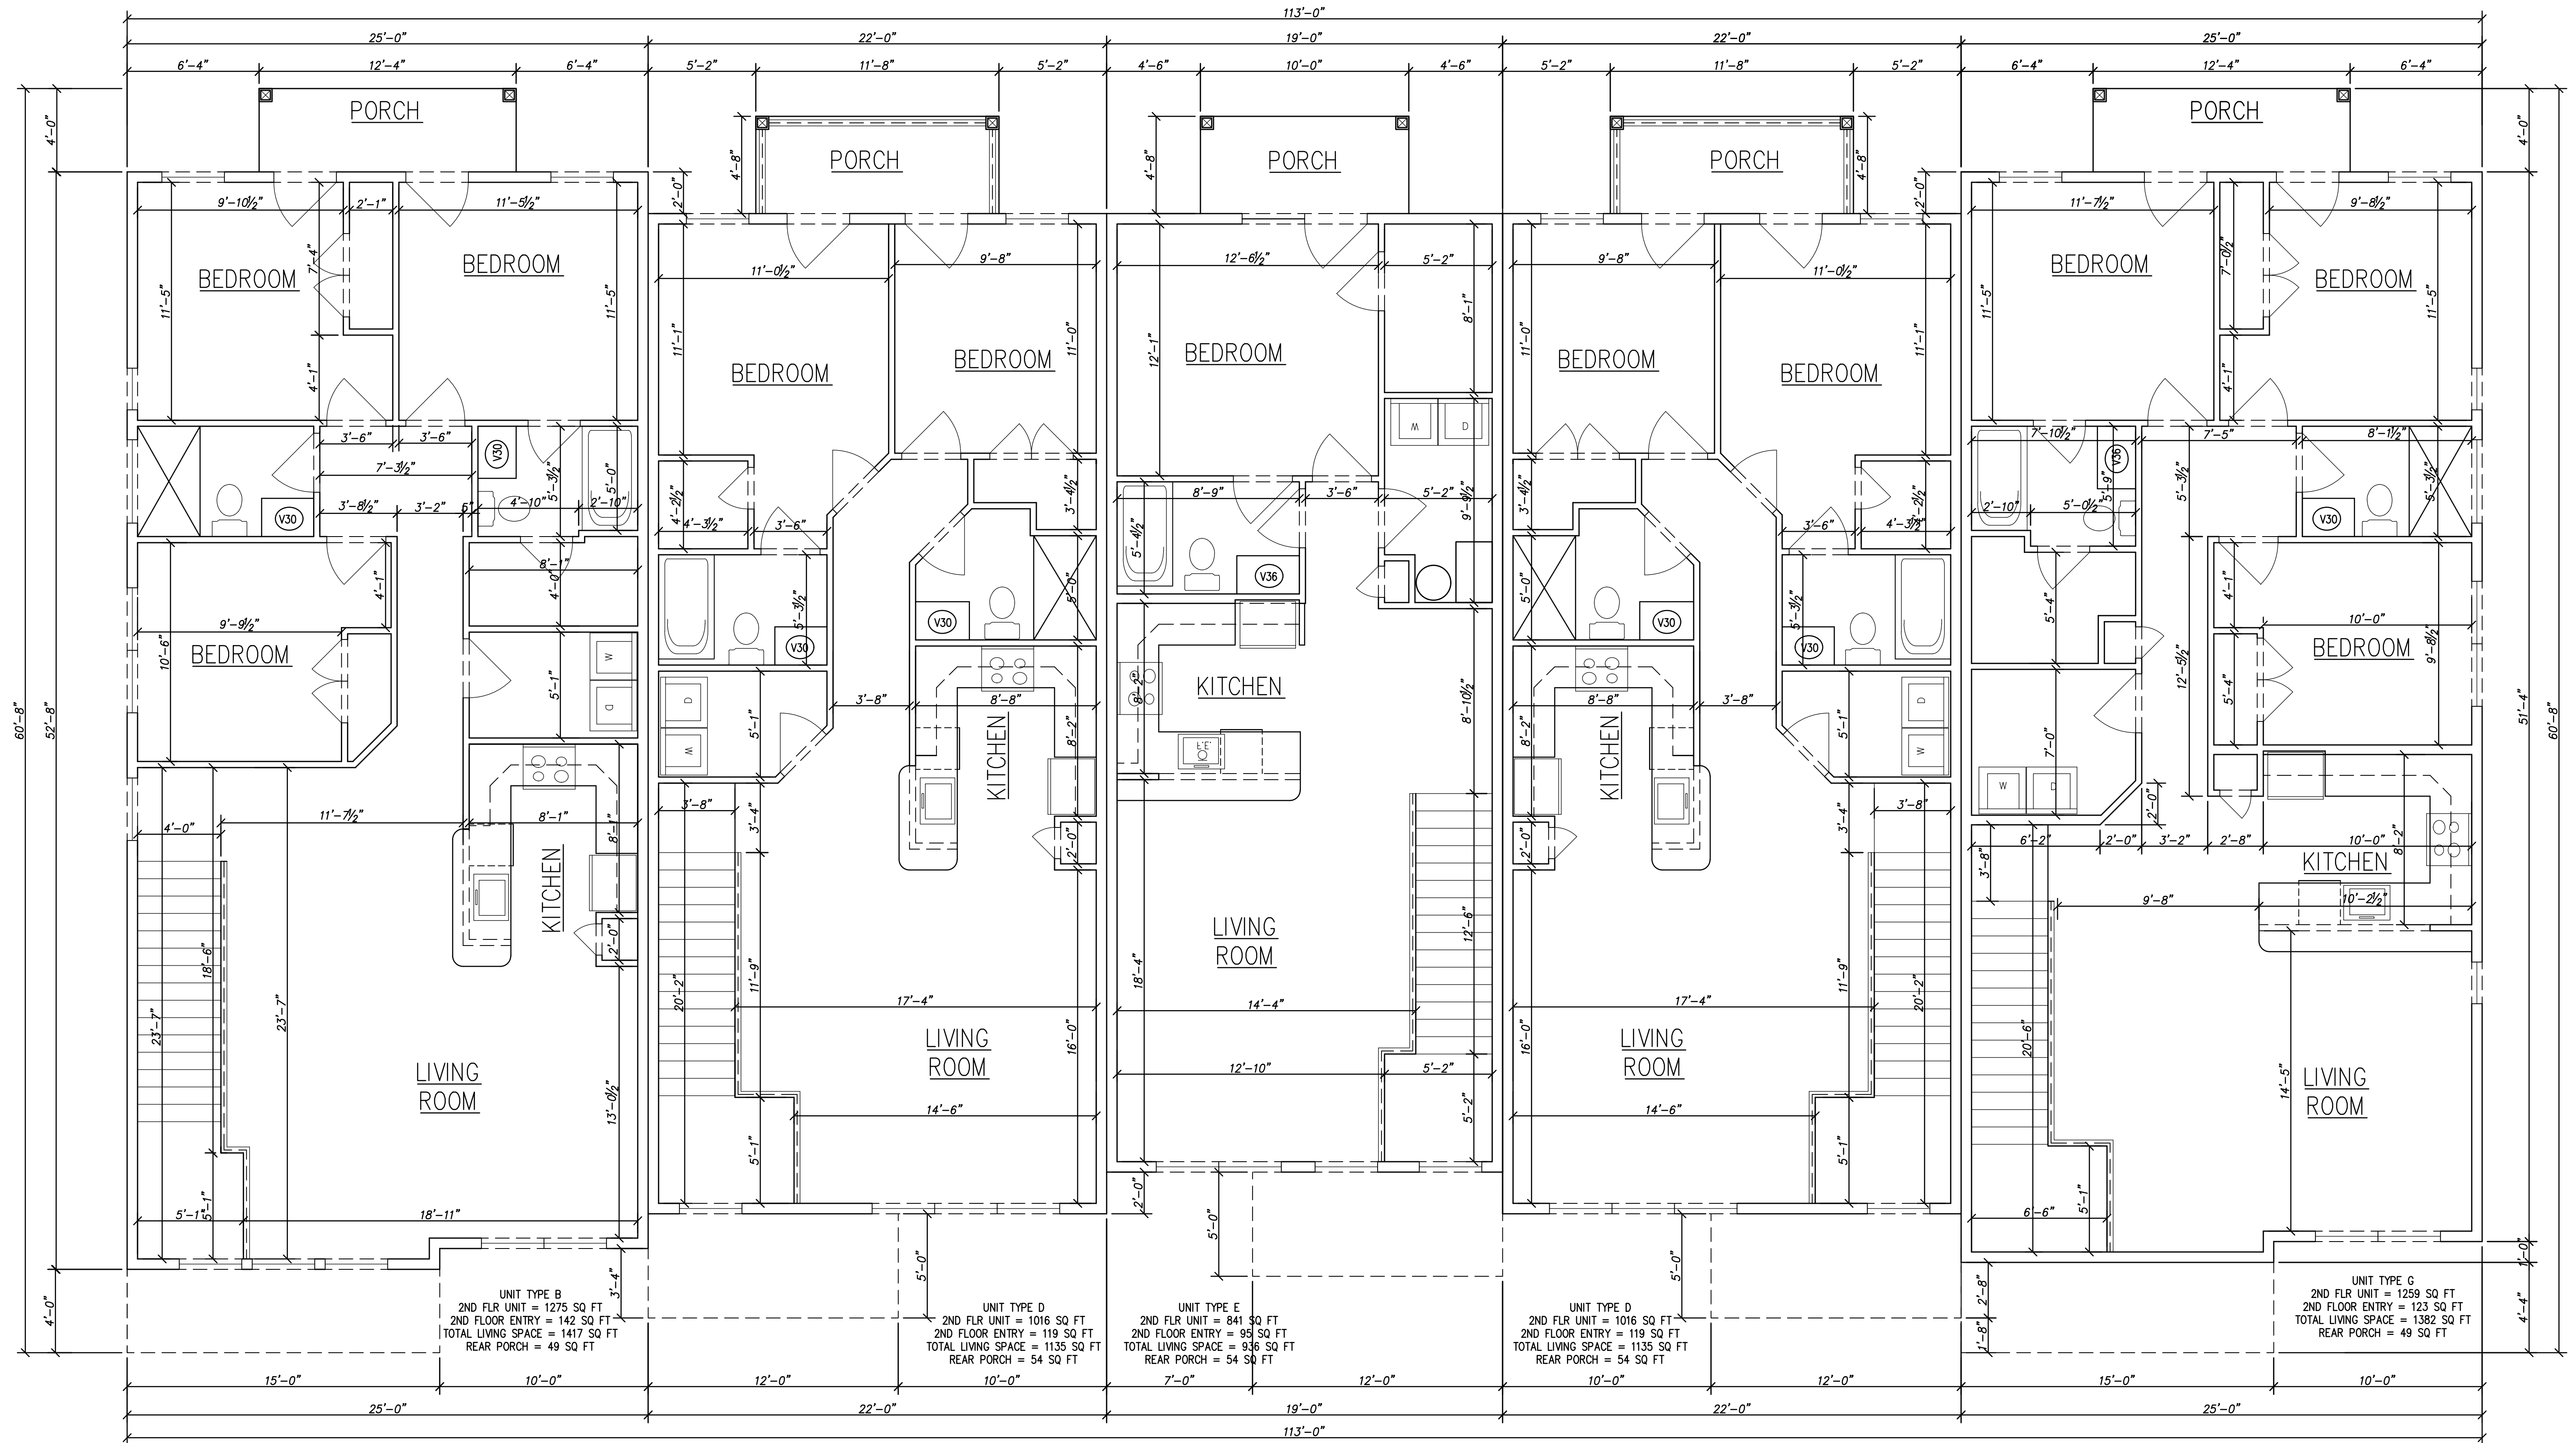

3 BEDROOM
W/ SPRINKLER ROOM

2 BEDROOM

1 BEDROOM

2 BEDROOM

3 BEDROOM END UNIT


OVERALL 2ND FLOOR PLAN
BLDG TYPE A

DUTCHMANS HARVEST
BUILDING #**

BUILDING TYPE A
OVERALL SECOND FLOOR PLAN

LEWES

DELAWARE

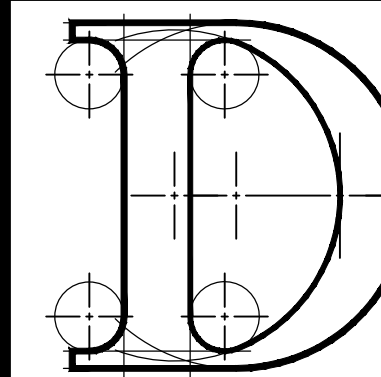

Design Delmarva


S. E. Wagner, Architect
 1304 SAVANNAH RD 4252 MANOR DR.
 LEWES, DE 19958 MARSHALL, VA 20115
 p. 302.644.8884 p. 540.364.6399
 f. 302.644.8885 f. 540.364.0446
 info@designdelmarva.com sewaa@aol.com
 RESIDENTIAL - COMMERCIAL - RENOVATION
 ©2012 DESIGN DELMARVA/S.E. WAGNER, ARCHITECT

REVISIONS

OADU-01

5-17-21

A2

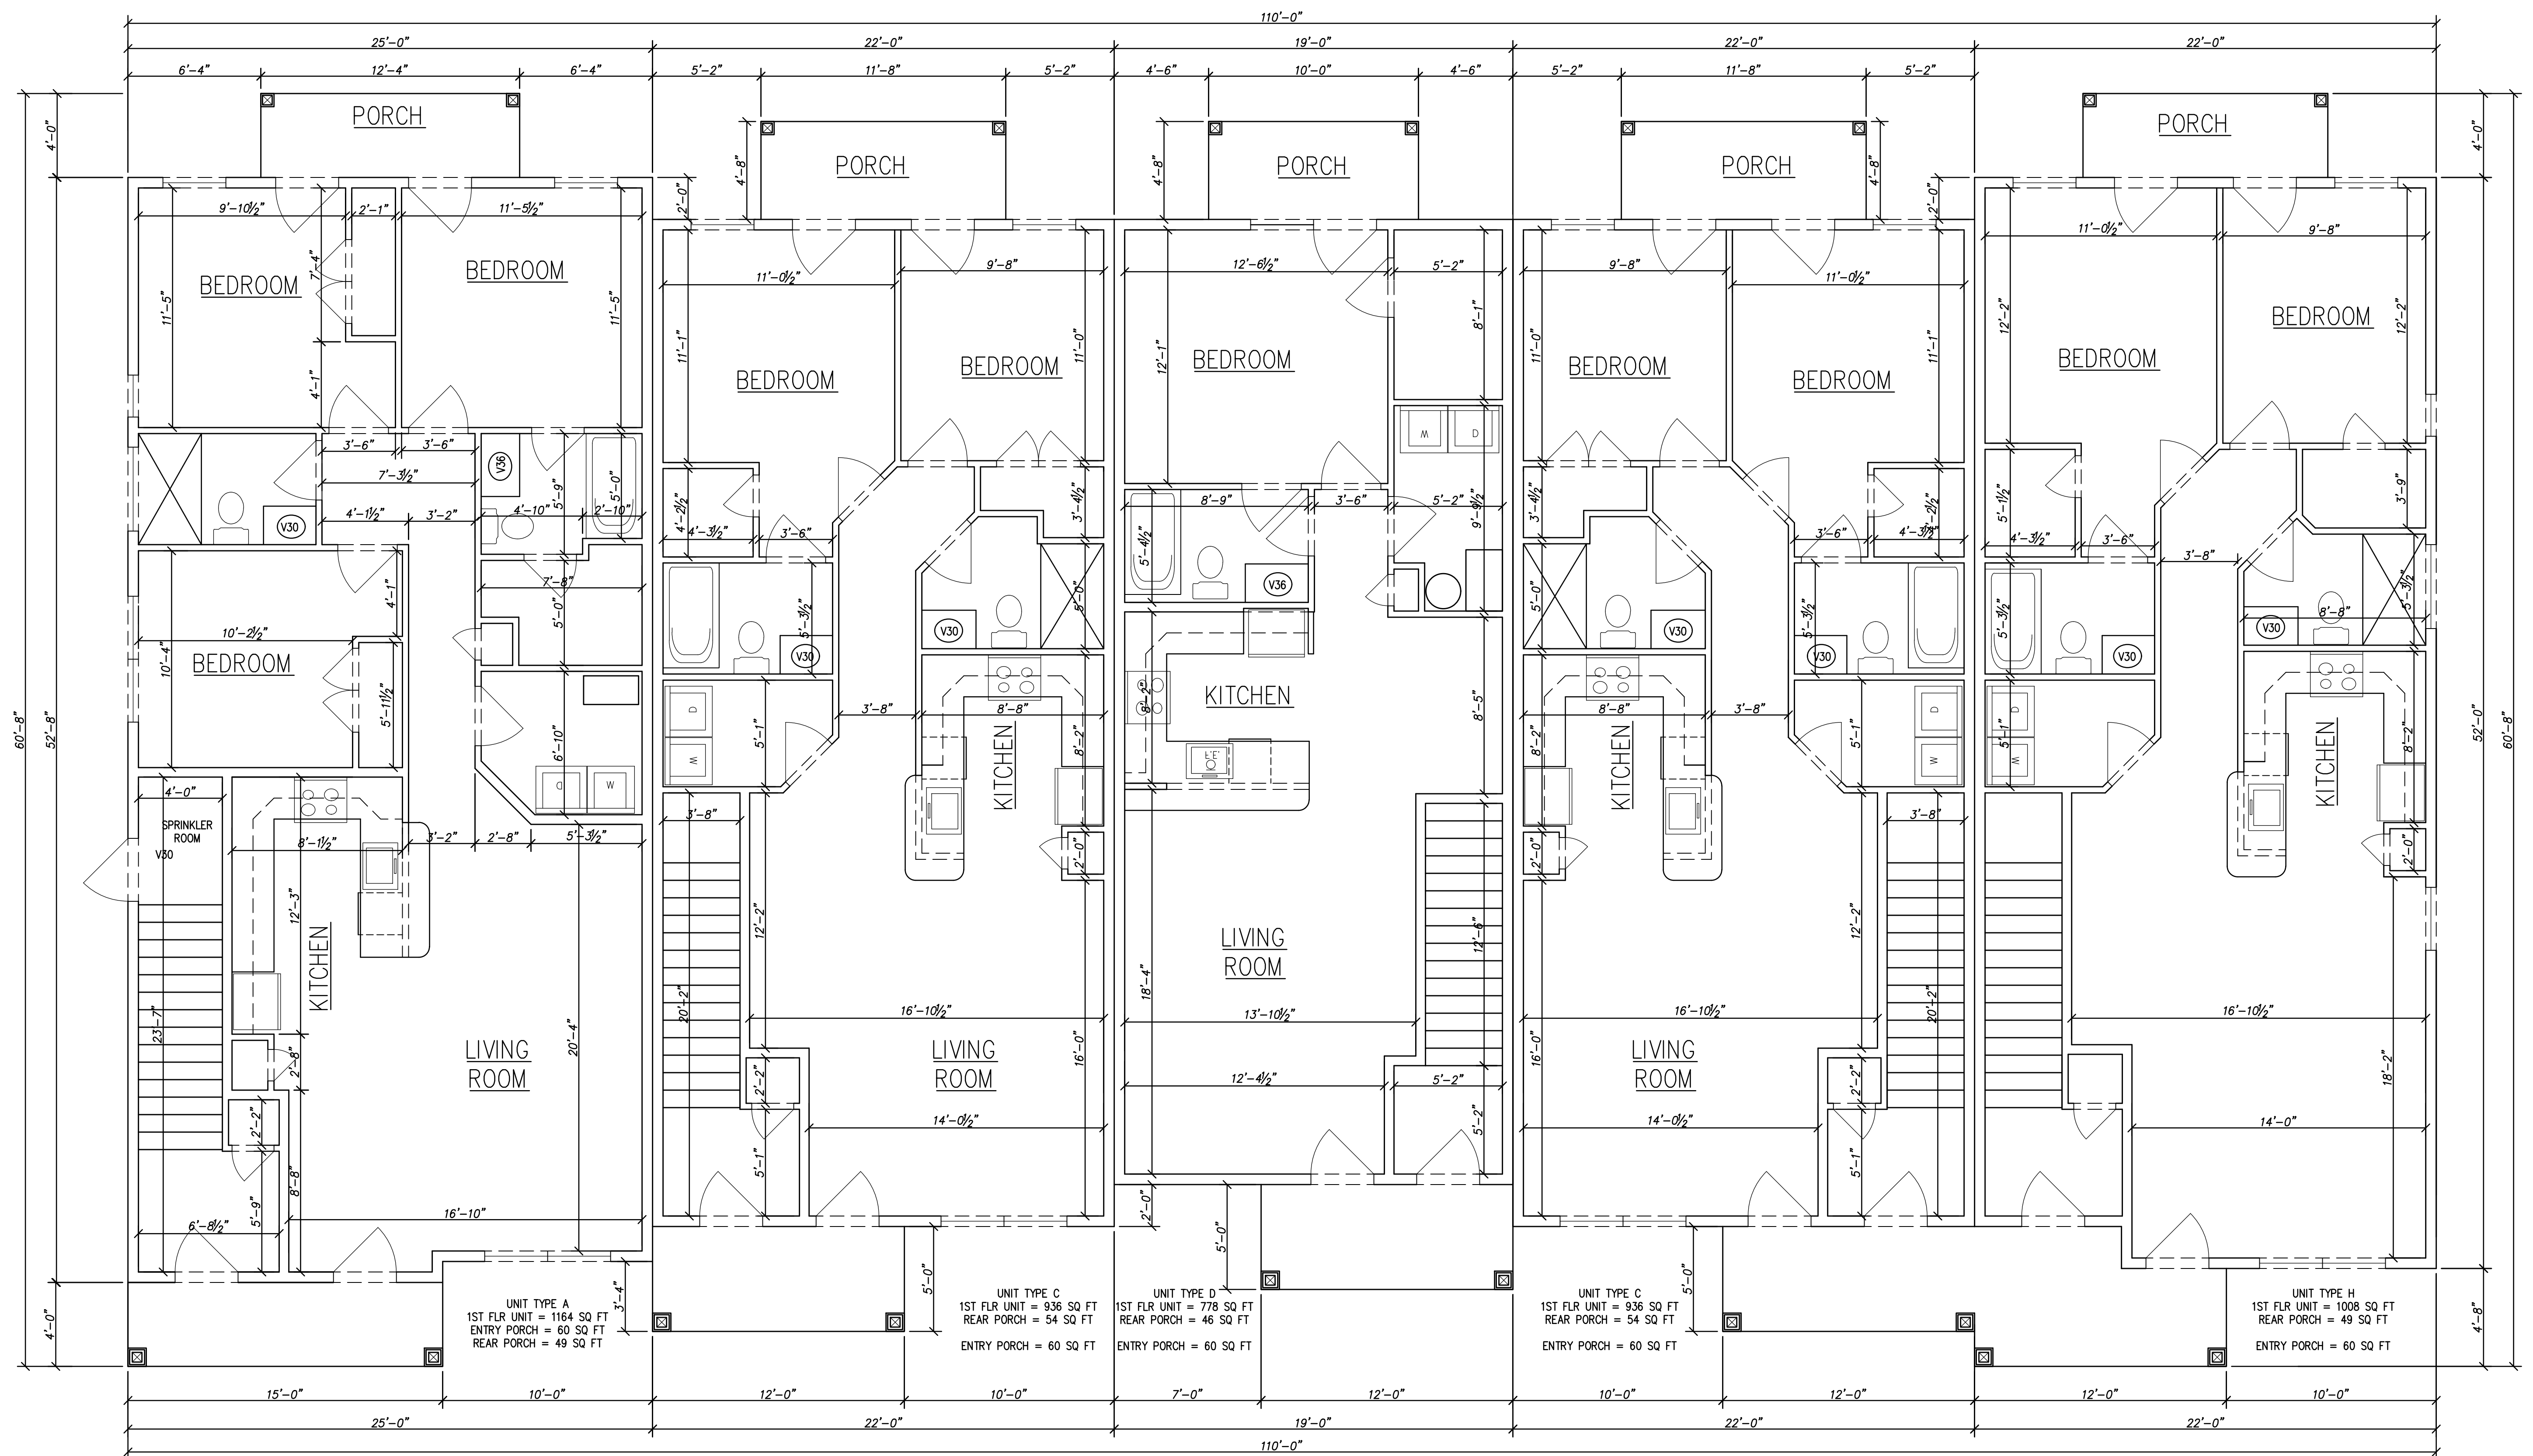

3 BEDROOM
W/ SPRINKLER ROOM

2 BEDROOM


1 BEDROOM

2 BEDROOM

2 BEDROOM END UNIT

OVERALL 1ST FLOOR PLAN
BLDG TYPE B

| | | | | | | | | | |
|---|--|--|--|--|--|--|--|--|--|
| DUTCHMANS HARVEST BUILDING #** BUILDING TYPE B OVERALL FIRST FLOOR PLAN LEWES DELAWARE |  Design Delmarva S. E. Wagner, Architect 1304 SAVANNAH RD 4252 MANOR DR. LEWES, DE 19958 MARSHALL, VA 20115 p. 302.644.8884 f. 540.364.6399 f. 302.644.8885 f. 540.364.0446 info@designdelmarva.com sewaa@aol.com RESIDENTIAL - COMMERCIAL - RENOVATION ©2012 DESIGN DELMARVA/S.E. WAGNER, ARCHITECT | REVISIONS <table border="1"> <tr><td> </td><td> </td></tr> <tr><td> </td><td> </td></tr> <tr><td> </td><td> </td></tr> </table> | | | | | | | |
| | | | | | | | | | |
| | | | | | | | | | |
| | | | | | | | | | |
| OADU-01 5-17-21 | A3 | | | | | | | | |

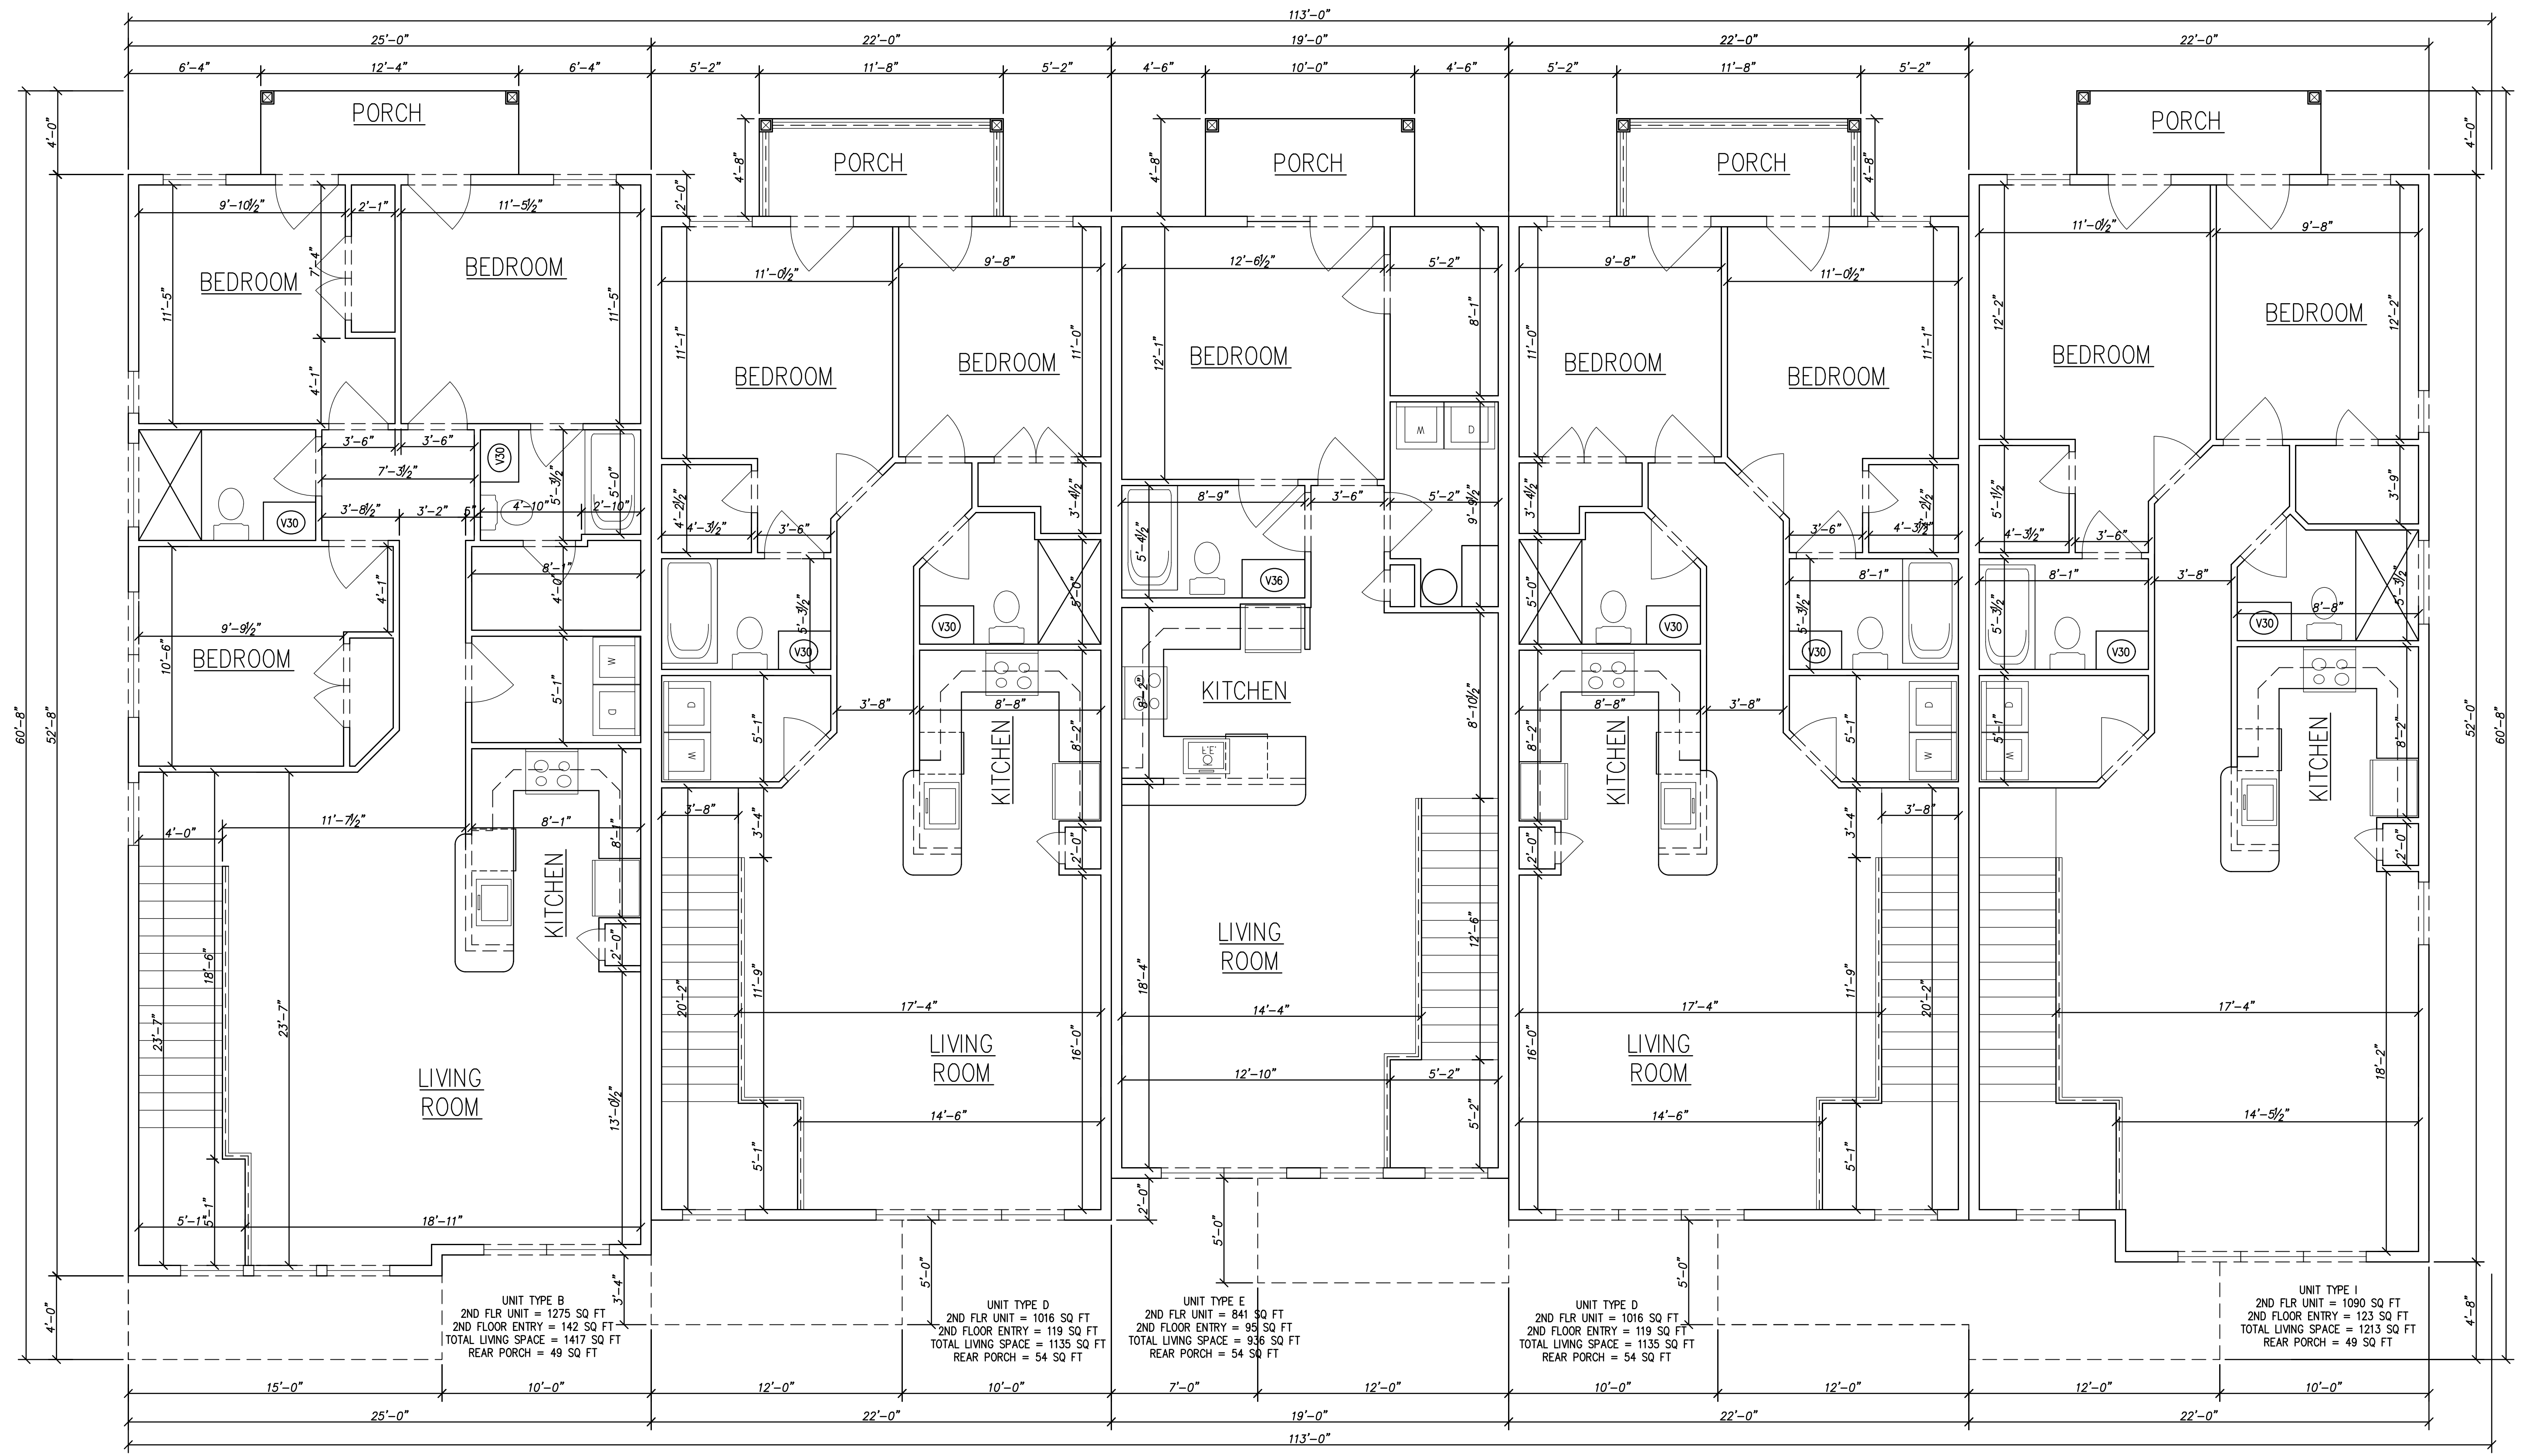

3 BEDROOM
W/ SPRINKLER ROOM

2 BEDROOM

1 BEDROOM

2 BEDROOM

2 BEDROOM END UNIT

OVERALL 2ND FLOOR PLAN
BLDG TYPE B

| | | | | | | | | | | | |
|--|--|--|--|--|--|--|--|--|--|--|--|
| DUTCHMANS HARVEST BUILDING #** BUILDING TYPE B OVERALL SECOND FLOOR PLAN LEWES DELAWARE |  Design Delmarva S. E. Wagner, Architect 1304 SAVANNAH RD 4252 MANOR DR. LEWES, DE 19958 MARSHALL, VA 20115 p. 302.644.8884 f. 540.364.6399 f. 302.644.8885 f. 540.364.0446 info@designdelmarva.com sewaa@aol.com RESIDENTIAL - COMMERCIAL - RENOVATION ©2012 DESIGN DELMARVA/S.E. WAGNER, ARCHITECT | REVISIONS <table border="1"> <tr><td> </td><td> </td></tr> <tr><td> </td><td> </td></tr> <tr><td> </td><td> </td></tr> <tr><td> </td><td> </td></tr> </table> | | | | | | | | | |
| | | | | | | | | | | | |
| | | | | | | | | | | | |
| | | | | | | | | | | | |
| | | | | | | | | | | | |
| OADU-01 5-17-21 | A4 | | | | | | | | | | |



FRONT ELEVATION, BLDG TYPE B
 (2) 3 BEDROOM, (6) 2 BED (2) 1 BED




FRONT ELEVATION, BLDG TYPE A
 (4) 3 BEDROOM, (4) 2 BED (2) 1 BED

DUTCHMANS HARVEST
 BUILDING #**
 BUILDING TYPE A & B
 FRONT ELEVATIONS

LEWES

DELAWARE

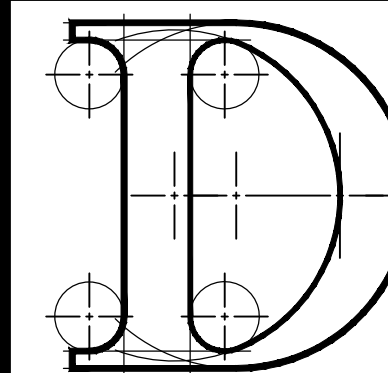

Design Delmarva

S. E. Wagner, Architect
 1304 SAVANNAH RD. 4252 MANOR DR.
 LEWES, DE 19958 MARSHALL, VA 20115
 p. 302.644.8884 f. 540.364.6399
 f. 302.644.8885 f. 540.364.0446
 info@designdelmarva.com sewaa@aol.com
 RESIDENTIAL - COMMERCIAL - RENOVATION
 ©2012 DESIGN DELMARVA/S.E. WAGNER, ARCHITECT

REVISIONS

OADU-01

5-17-21

A5



REAR ELEVATION




R. SIDE ELEVATION

L. SIDE ELEVATION

DUTCHMANS HARVEST
 BUILDING #**
 BUILDING TYPE A & B
 ELEVATIONS

LEWES

DELAWARE

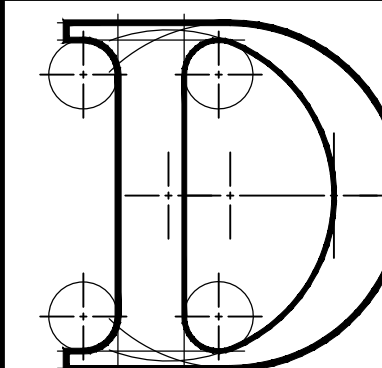

Design Delmarva

S. E. Wagner, Architect
 1304 SAVANNAH RD 4252 MANOR DR.
 LEWES, DE 19958 MARSHALL, VA 20115
 p. 302.644.8884 f. 540.364.6399
 f. 302.644.8885 f. 540.364.0446
 info@designdelmarva.com sewaa@aol.com
 RESIDENTIAL - COMMERCIAL - RENOVATION
 ©2012 DESIGN DELMARVA/S.E. WAGNER, ARCHITECT

REVISIONS

| NO. | DESCRIPTION |
|-----|-------------|
| | |
| | |
| | |
| | |

OADU-01

5-17-21

A6